



TIPIKAL AREA MAIN ROAD

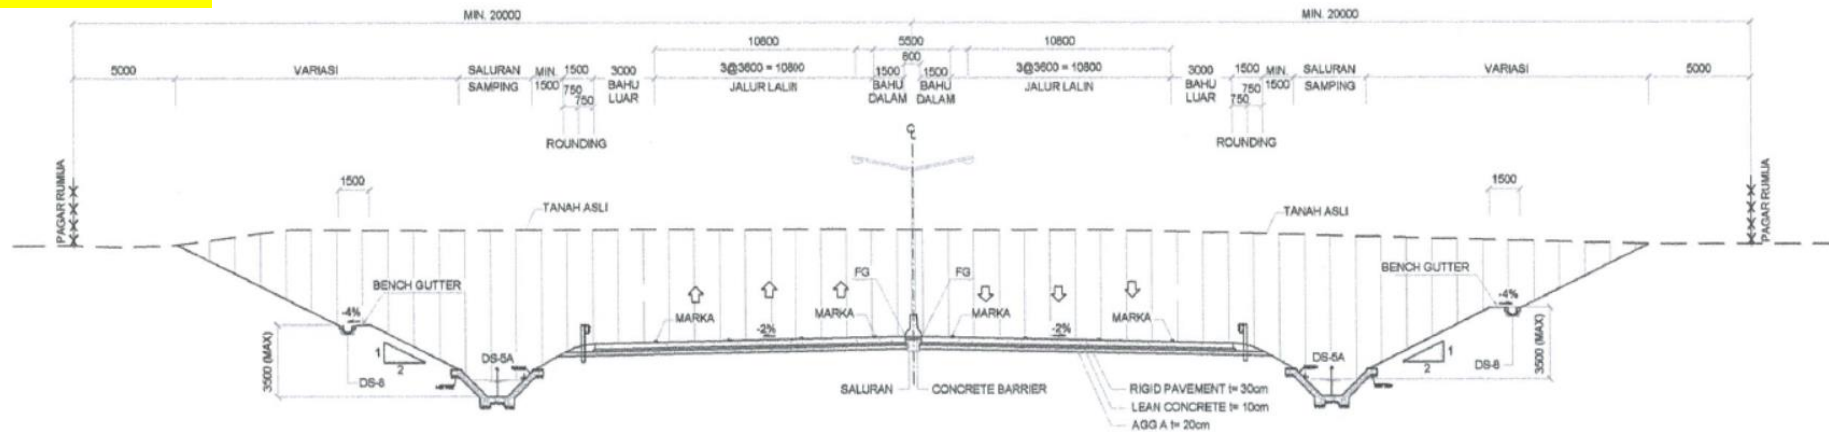



TIPIKAL POTONGAN MELINTANG JALAN UTAMA DAERAH GALIAN

APPROVED

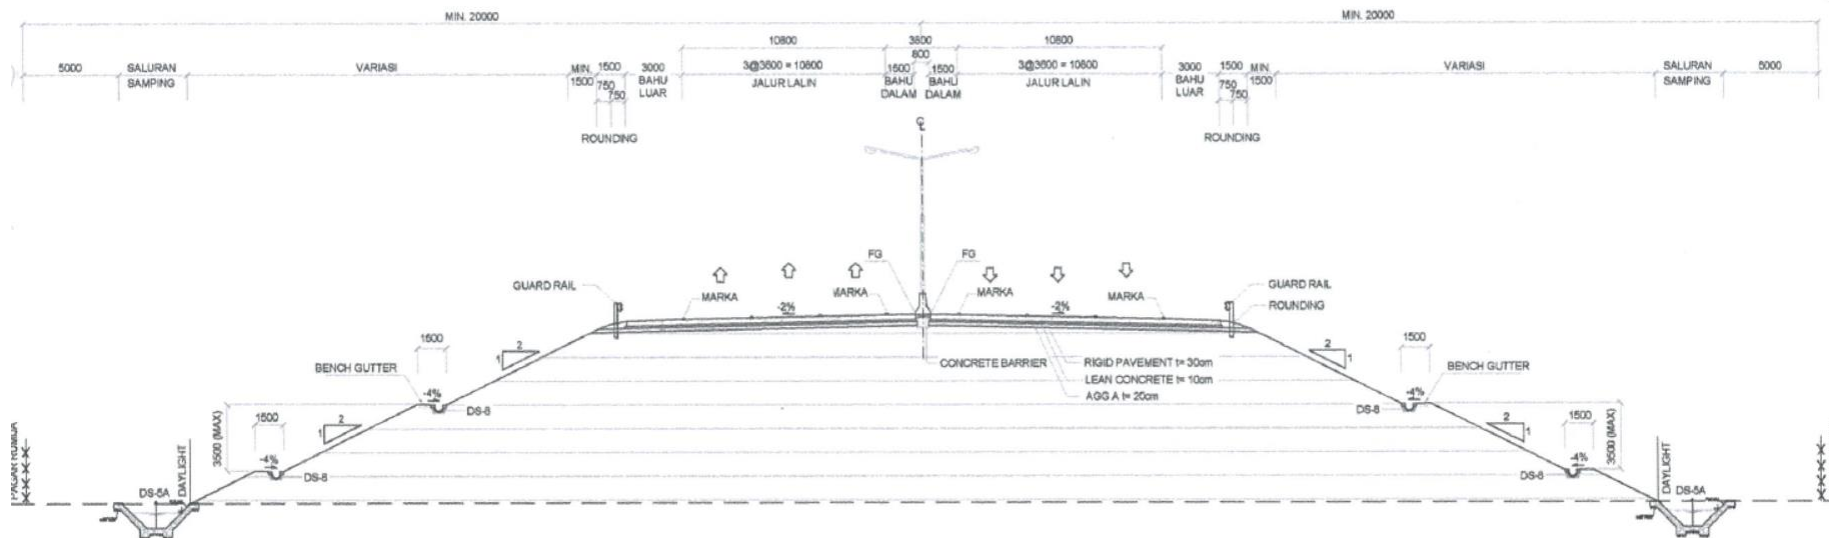



TIPIKAL POTONGAN MELINTANG JALAN UTAMA DAERAH TIMUNAN

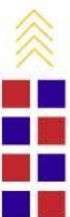

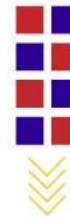

TIPIKAL AREA AKSES

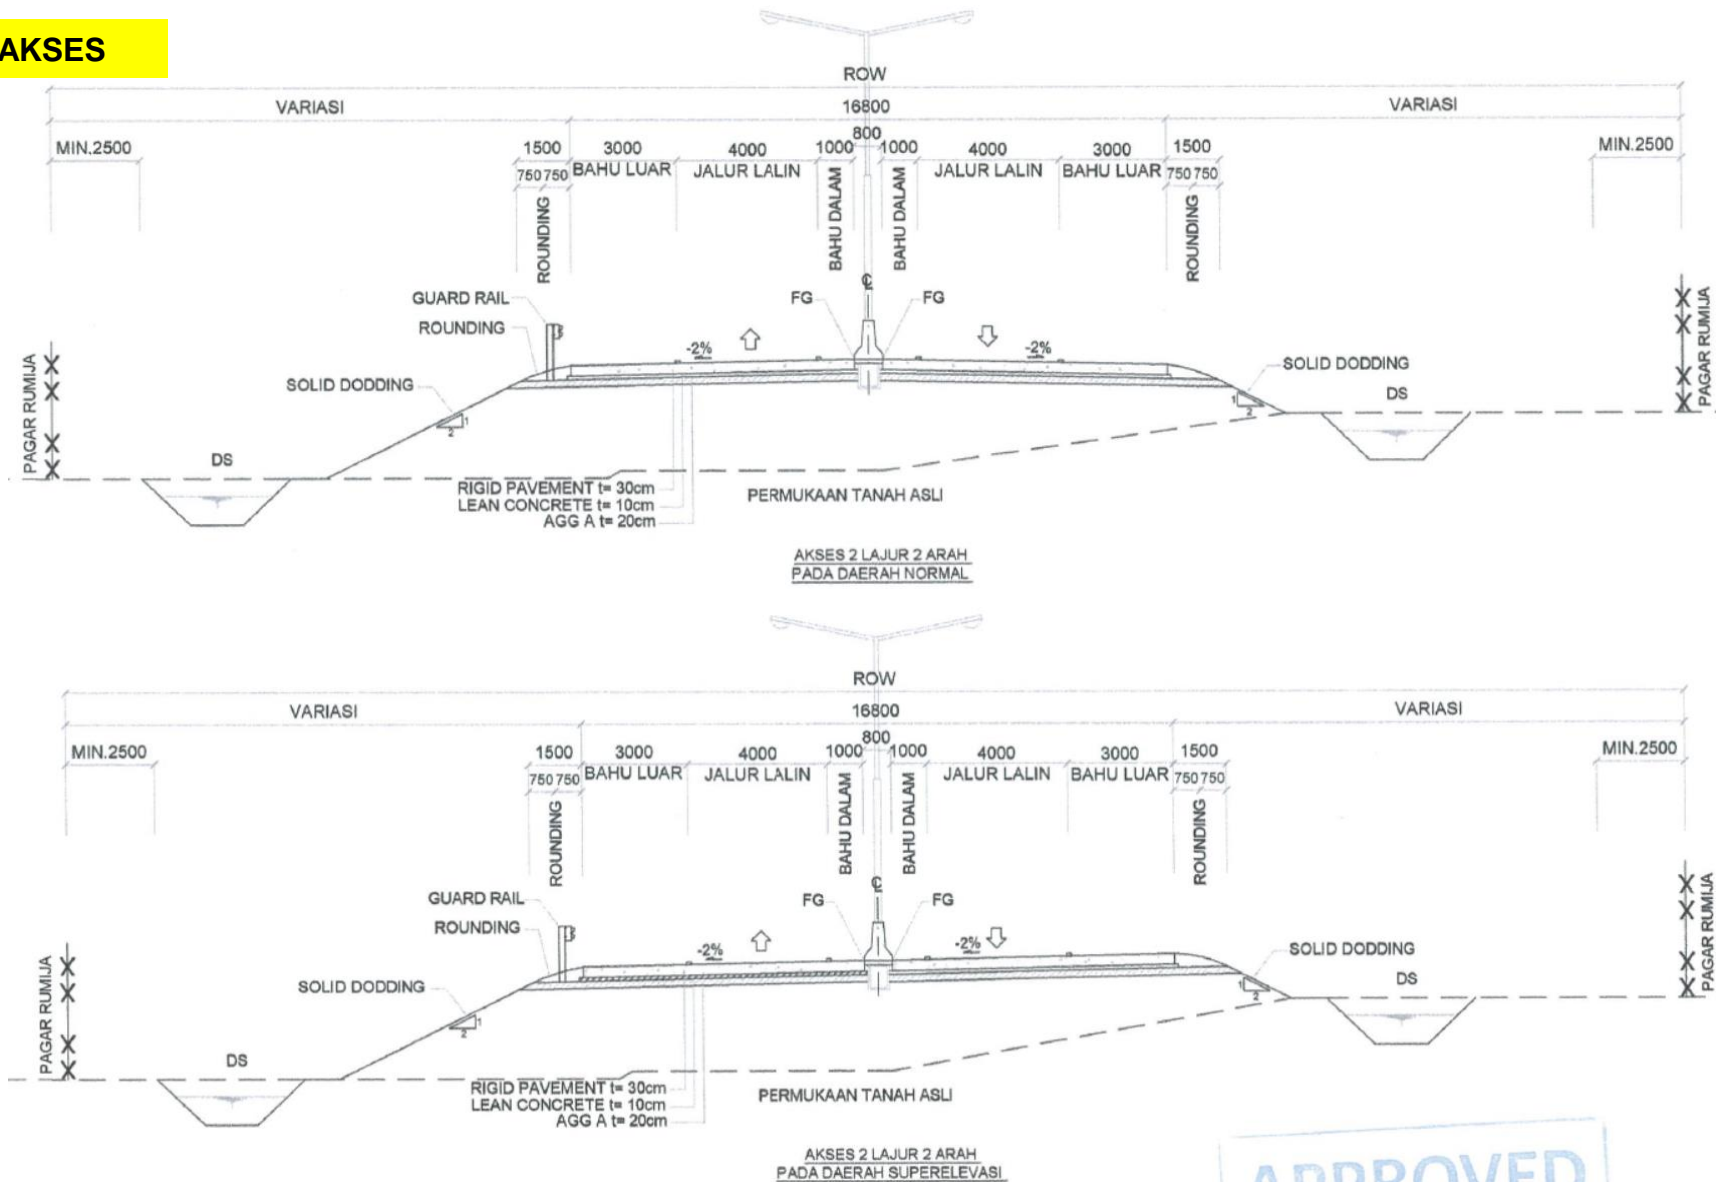

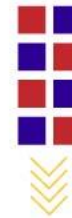

TIPIKAL AREA RAMP

